


Suitable for N1-N3 Wind Zones only

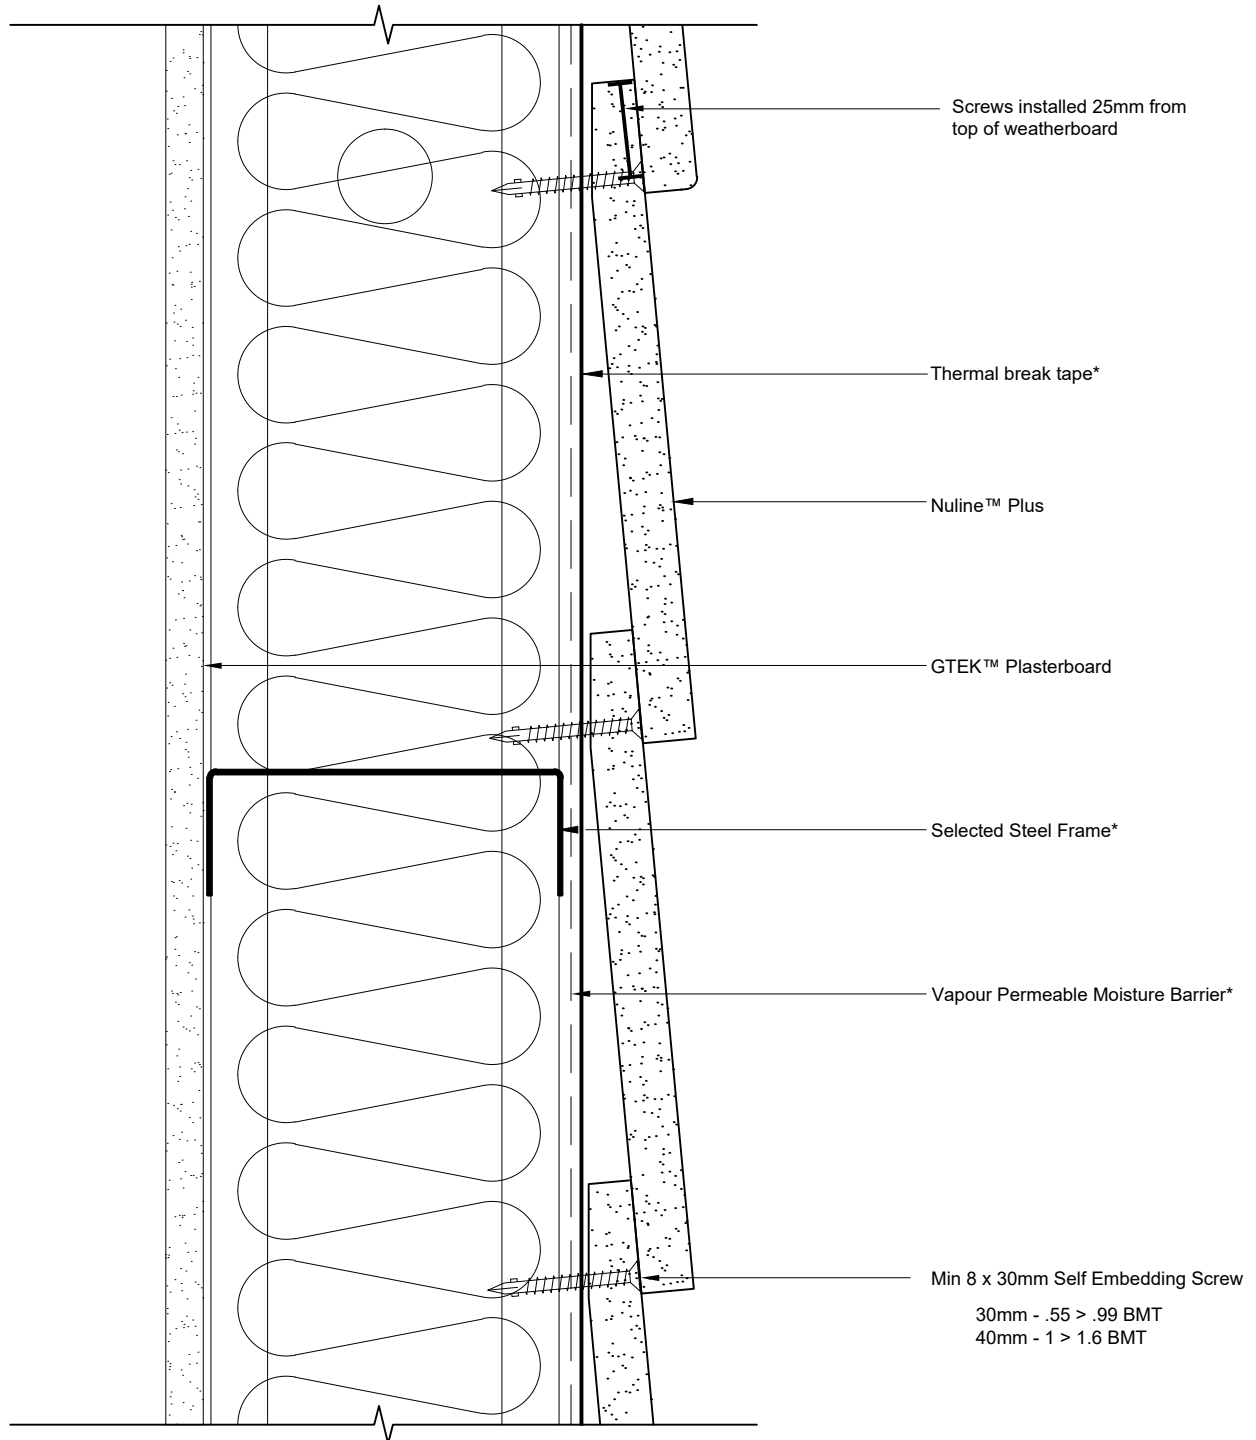

*Components not supplied by BGC

For concealed fixing in bushfire zones or coastal areas face fix min. class 3 8 x 50mm Self Embedding Head Screw at every 3rd stud



Fibre Cement Profile Nuline™ Plus
 Detail Concealed Fixing System Steel

Date Dec 2020
 Scale NOT TO SCALE
 Detail No. ANUL_012