


Suitable for N4-N6, C1-C4 Wind Zones only

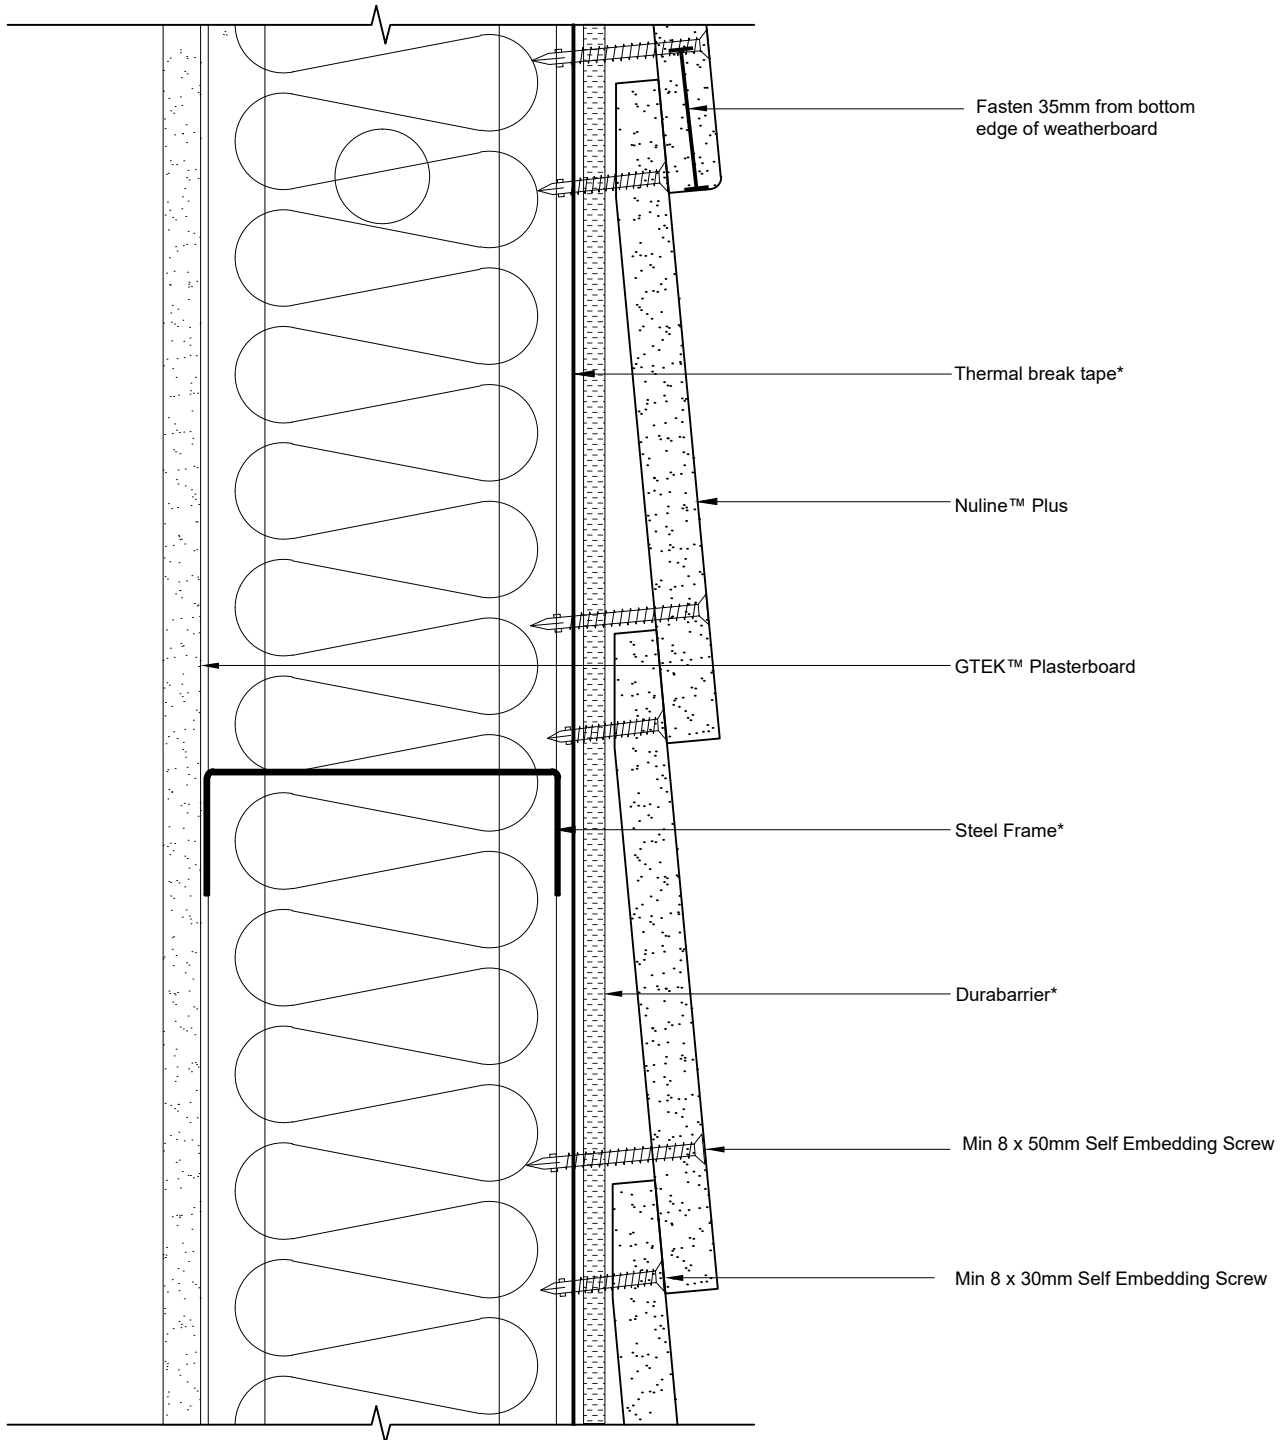

*Components not supplied by BGC



Fibre Cement

Profile

Nuline™ Plus

Date

Dec 2020

Detail

Concealed and Face Fixing System Steel

Scale

NOT TO SCALE

Detail No.

ANUL_013