


Suitable for N1-N3 Wind Zones only

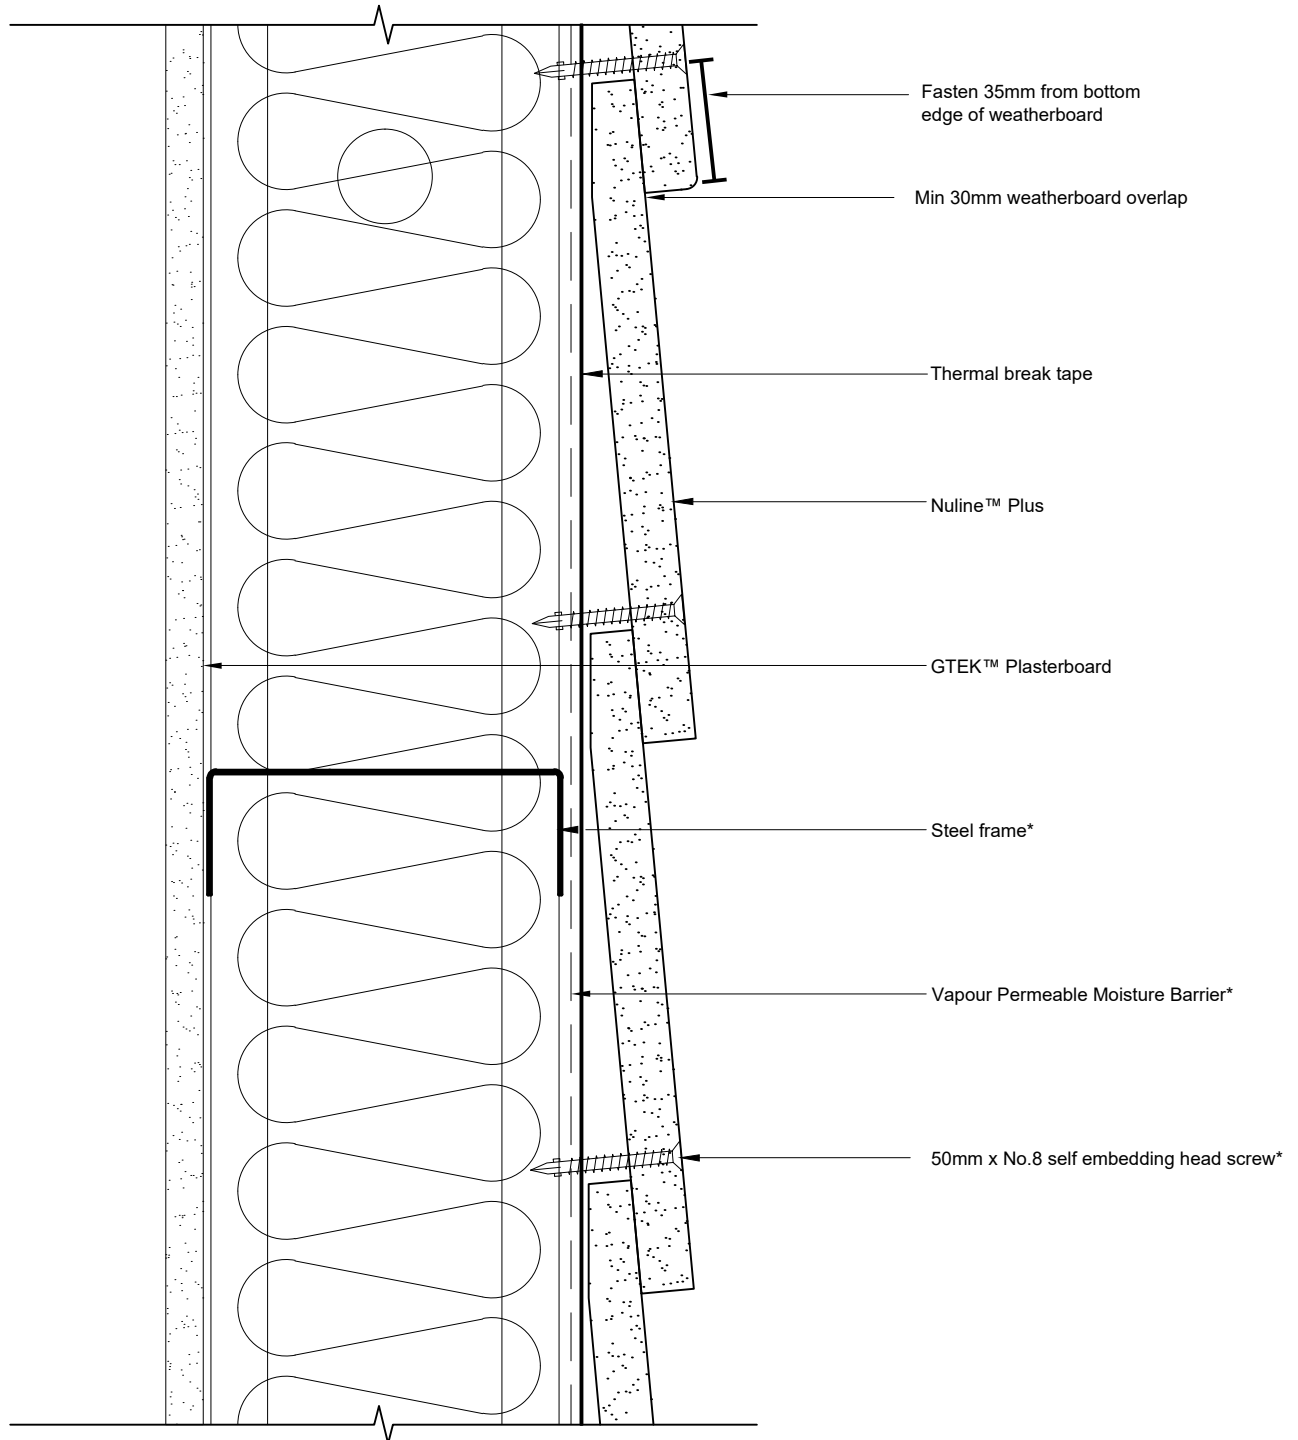

*Components not supplied by BGC



Fibre Cement

Profile

Nuline™ Plus

Date

Dec 2020

Detail

Fastener Detail Steel Framing
Face Fixing System

Scale

NOT TO SCALE

Detail No.

ANUL_011