


Face Fix N1 – N4 Wind Zone, hand nail only

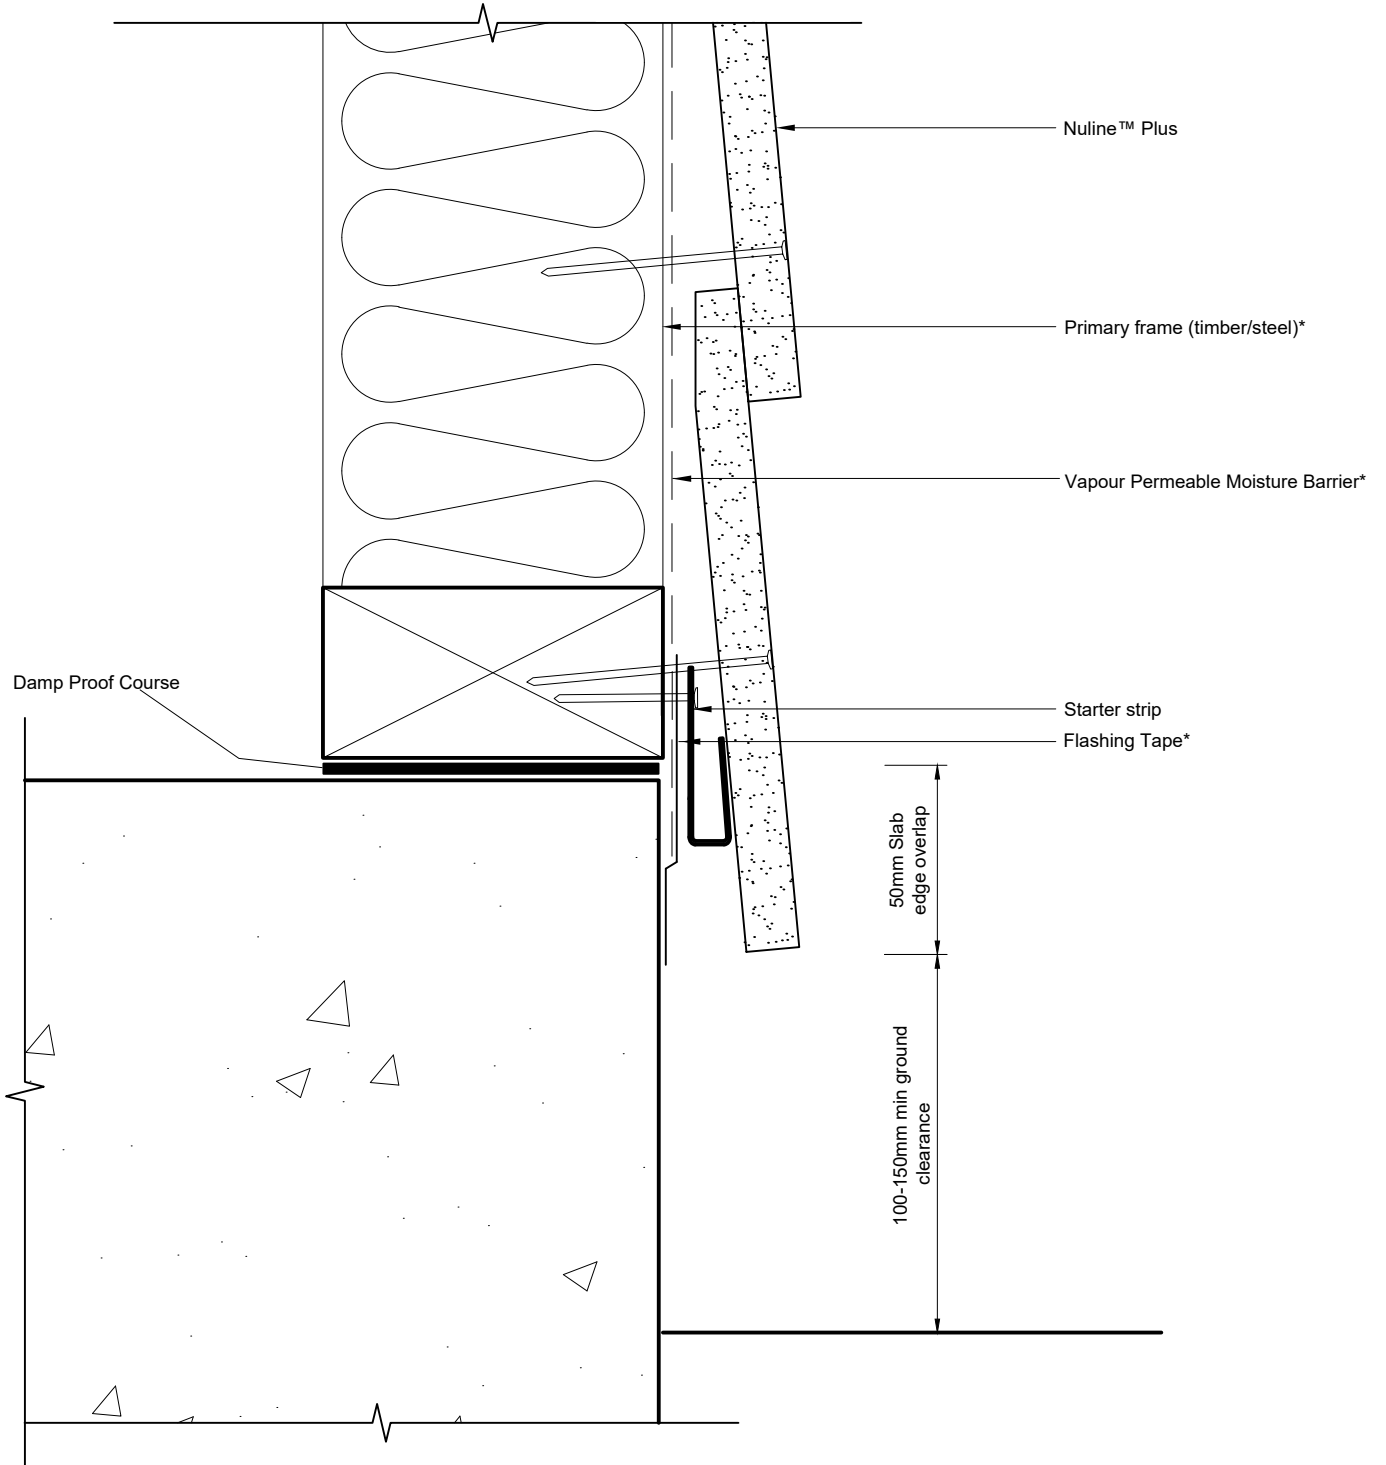

*Components not supplied by BGC



Fibre Cement Profile Nuline™ Plus
Detail Slab Edge

Date Dec 2020
Scale NOT TO SCALE
Detail No. ANUL_006