


Suitable for N1-N3 Wind Zones only

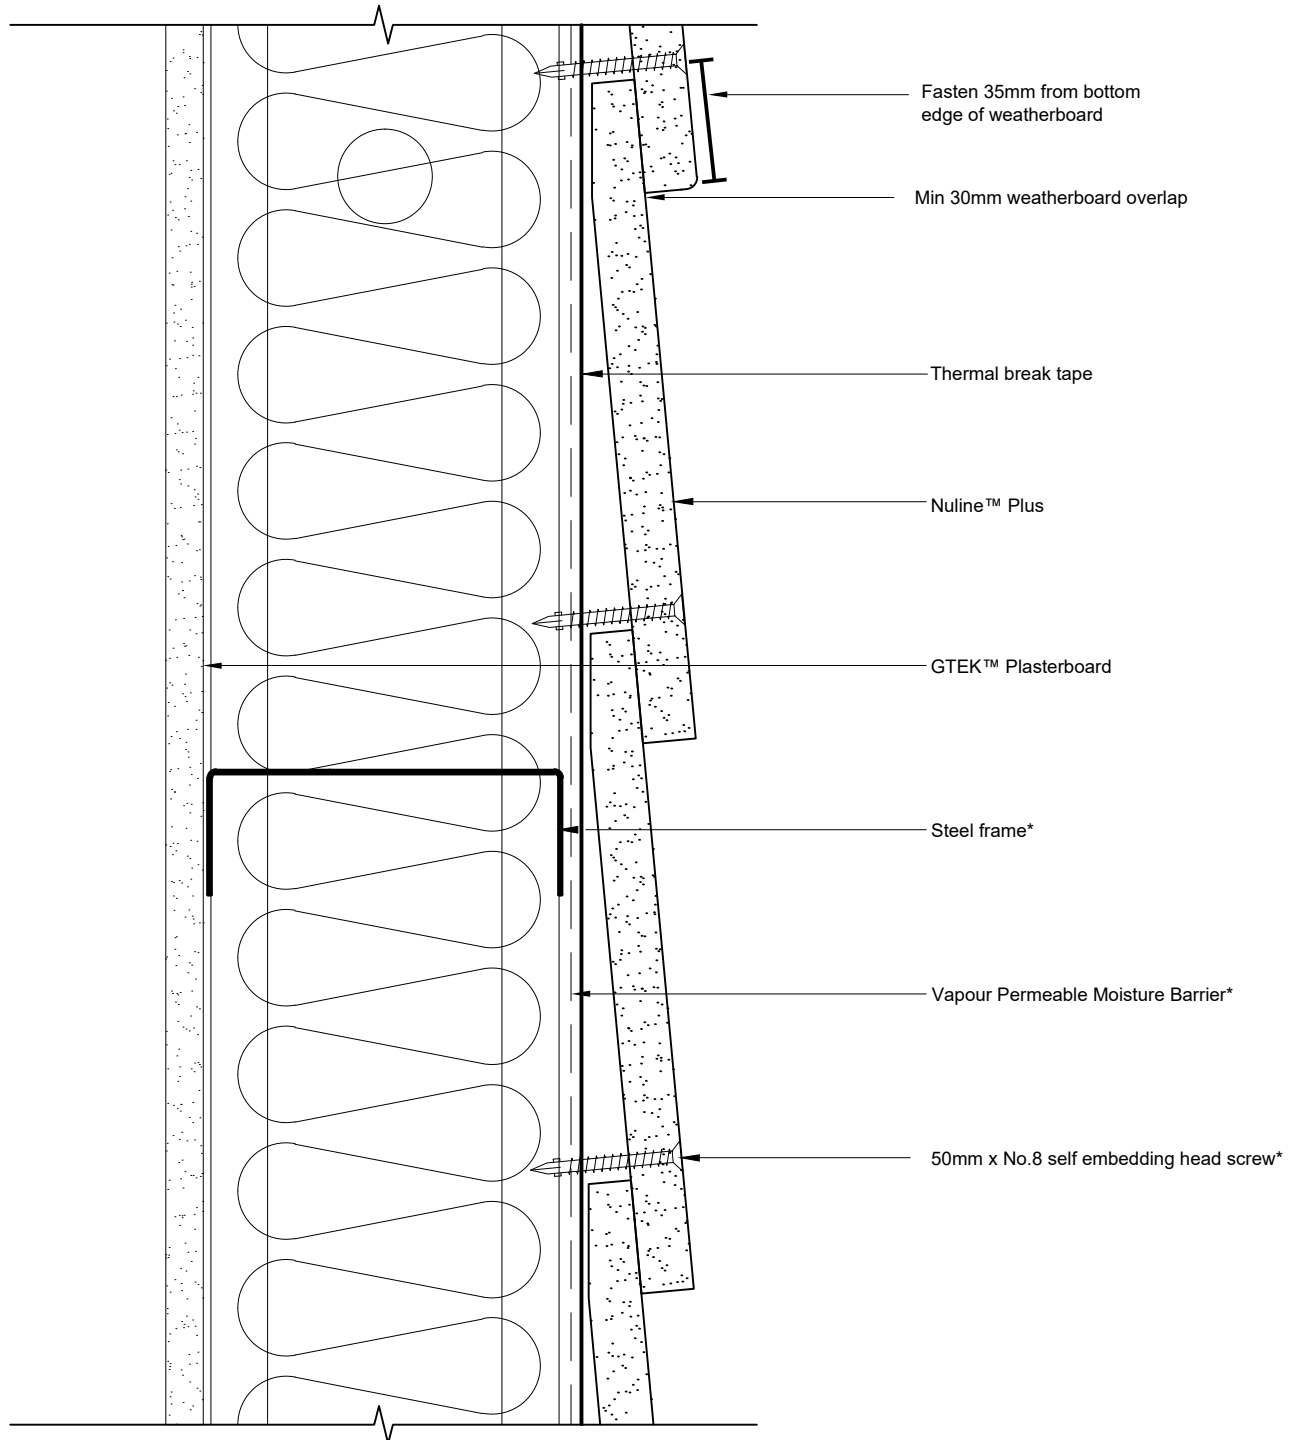

\*Components not supplied by BGC



Fibre Cement

Profile

Nuline™ Plus

Date

Dec 2020

Detail

Fastener Detail Steel Framing  
Face Fixing System

Scale

NOT TO SCALE

Detail No.

ANUL\_011