


Concealed Fix N1 – N3 Only

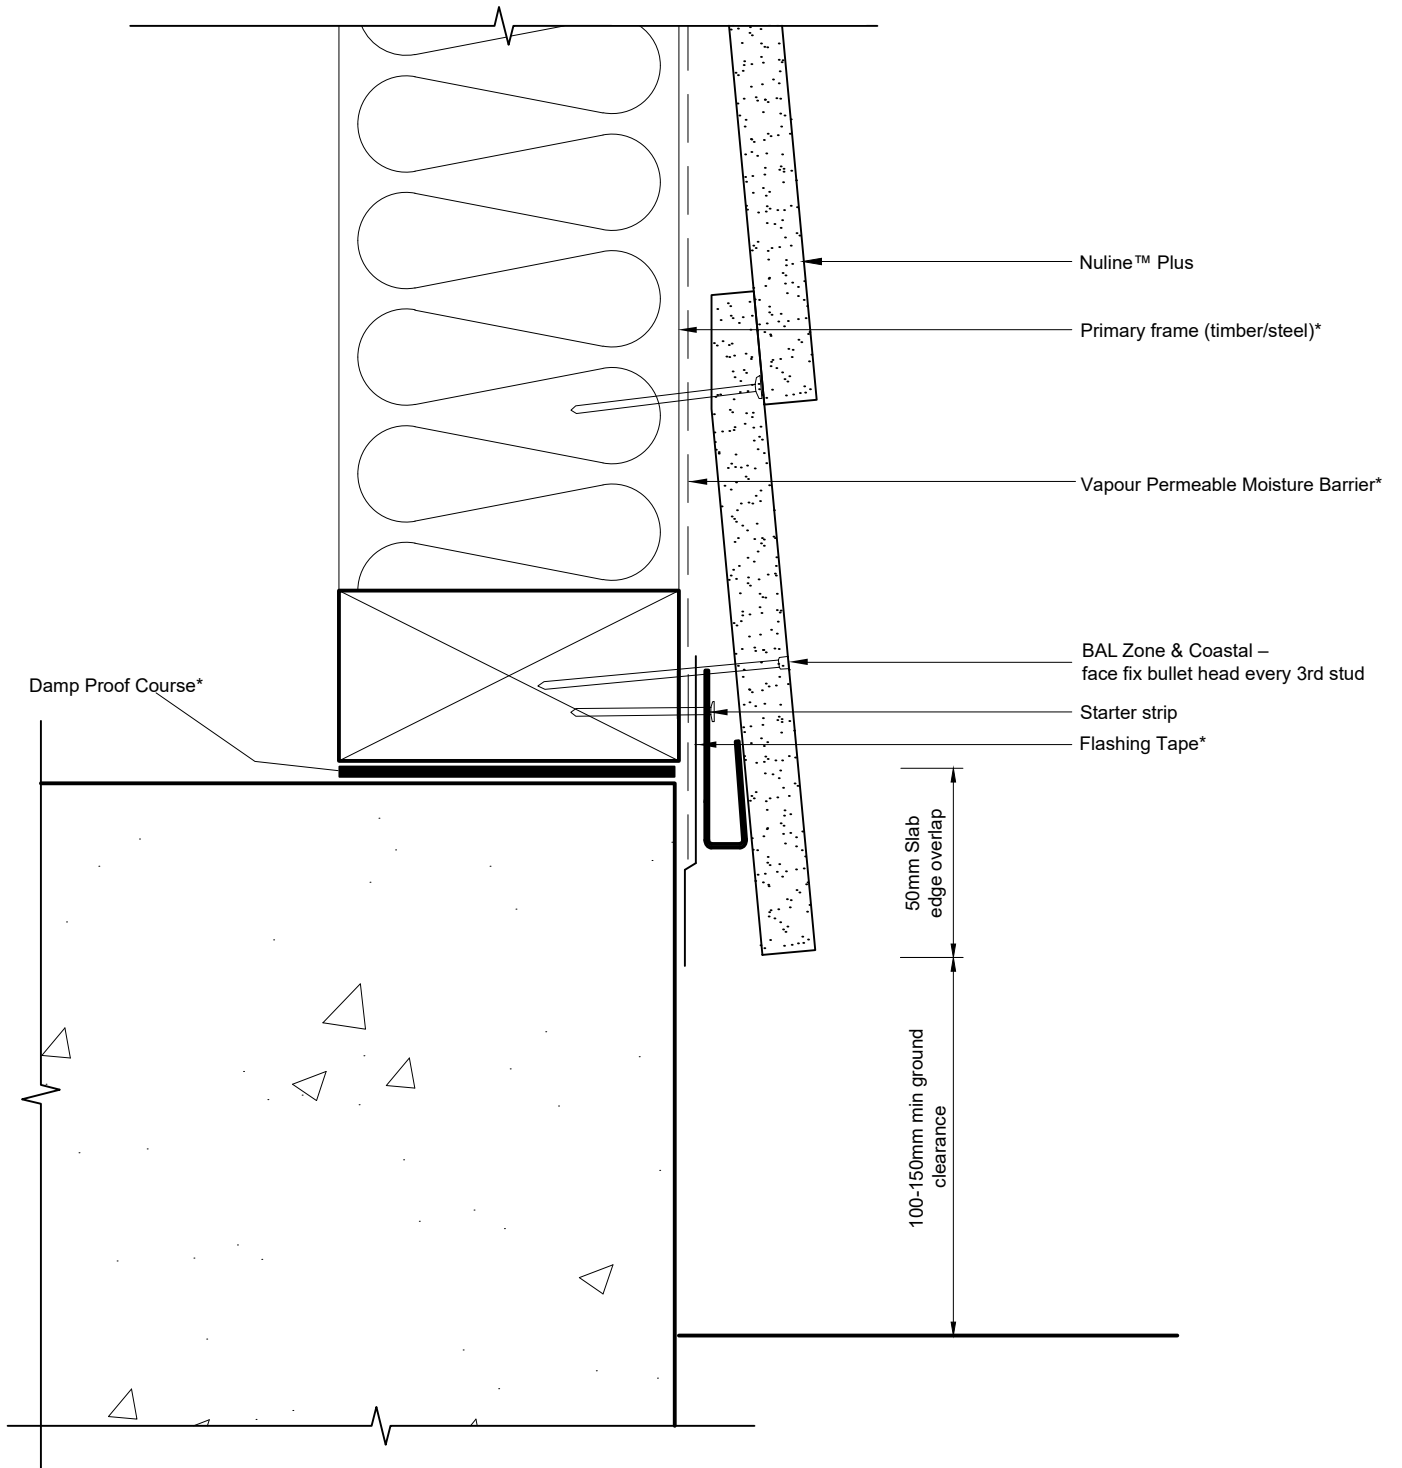

*Components not supplied by BGC



Fibre Cement

Profile

Nuline™ Plus

Date

Dec 2020

Detail

Slab Edge - Bottom Plate

Scale

NOT TO SCALE

Detail No.

ANUL_005